


P.U.D. - Str. Sinaia nr. 36, Sector 2, BUCURESTI

PLAN CADASTRAL SCARA 1:500 aferent imobilului situat in Str. Sinaia, Nr. 36, Sector 2, Bucuresti

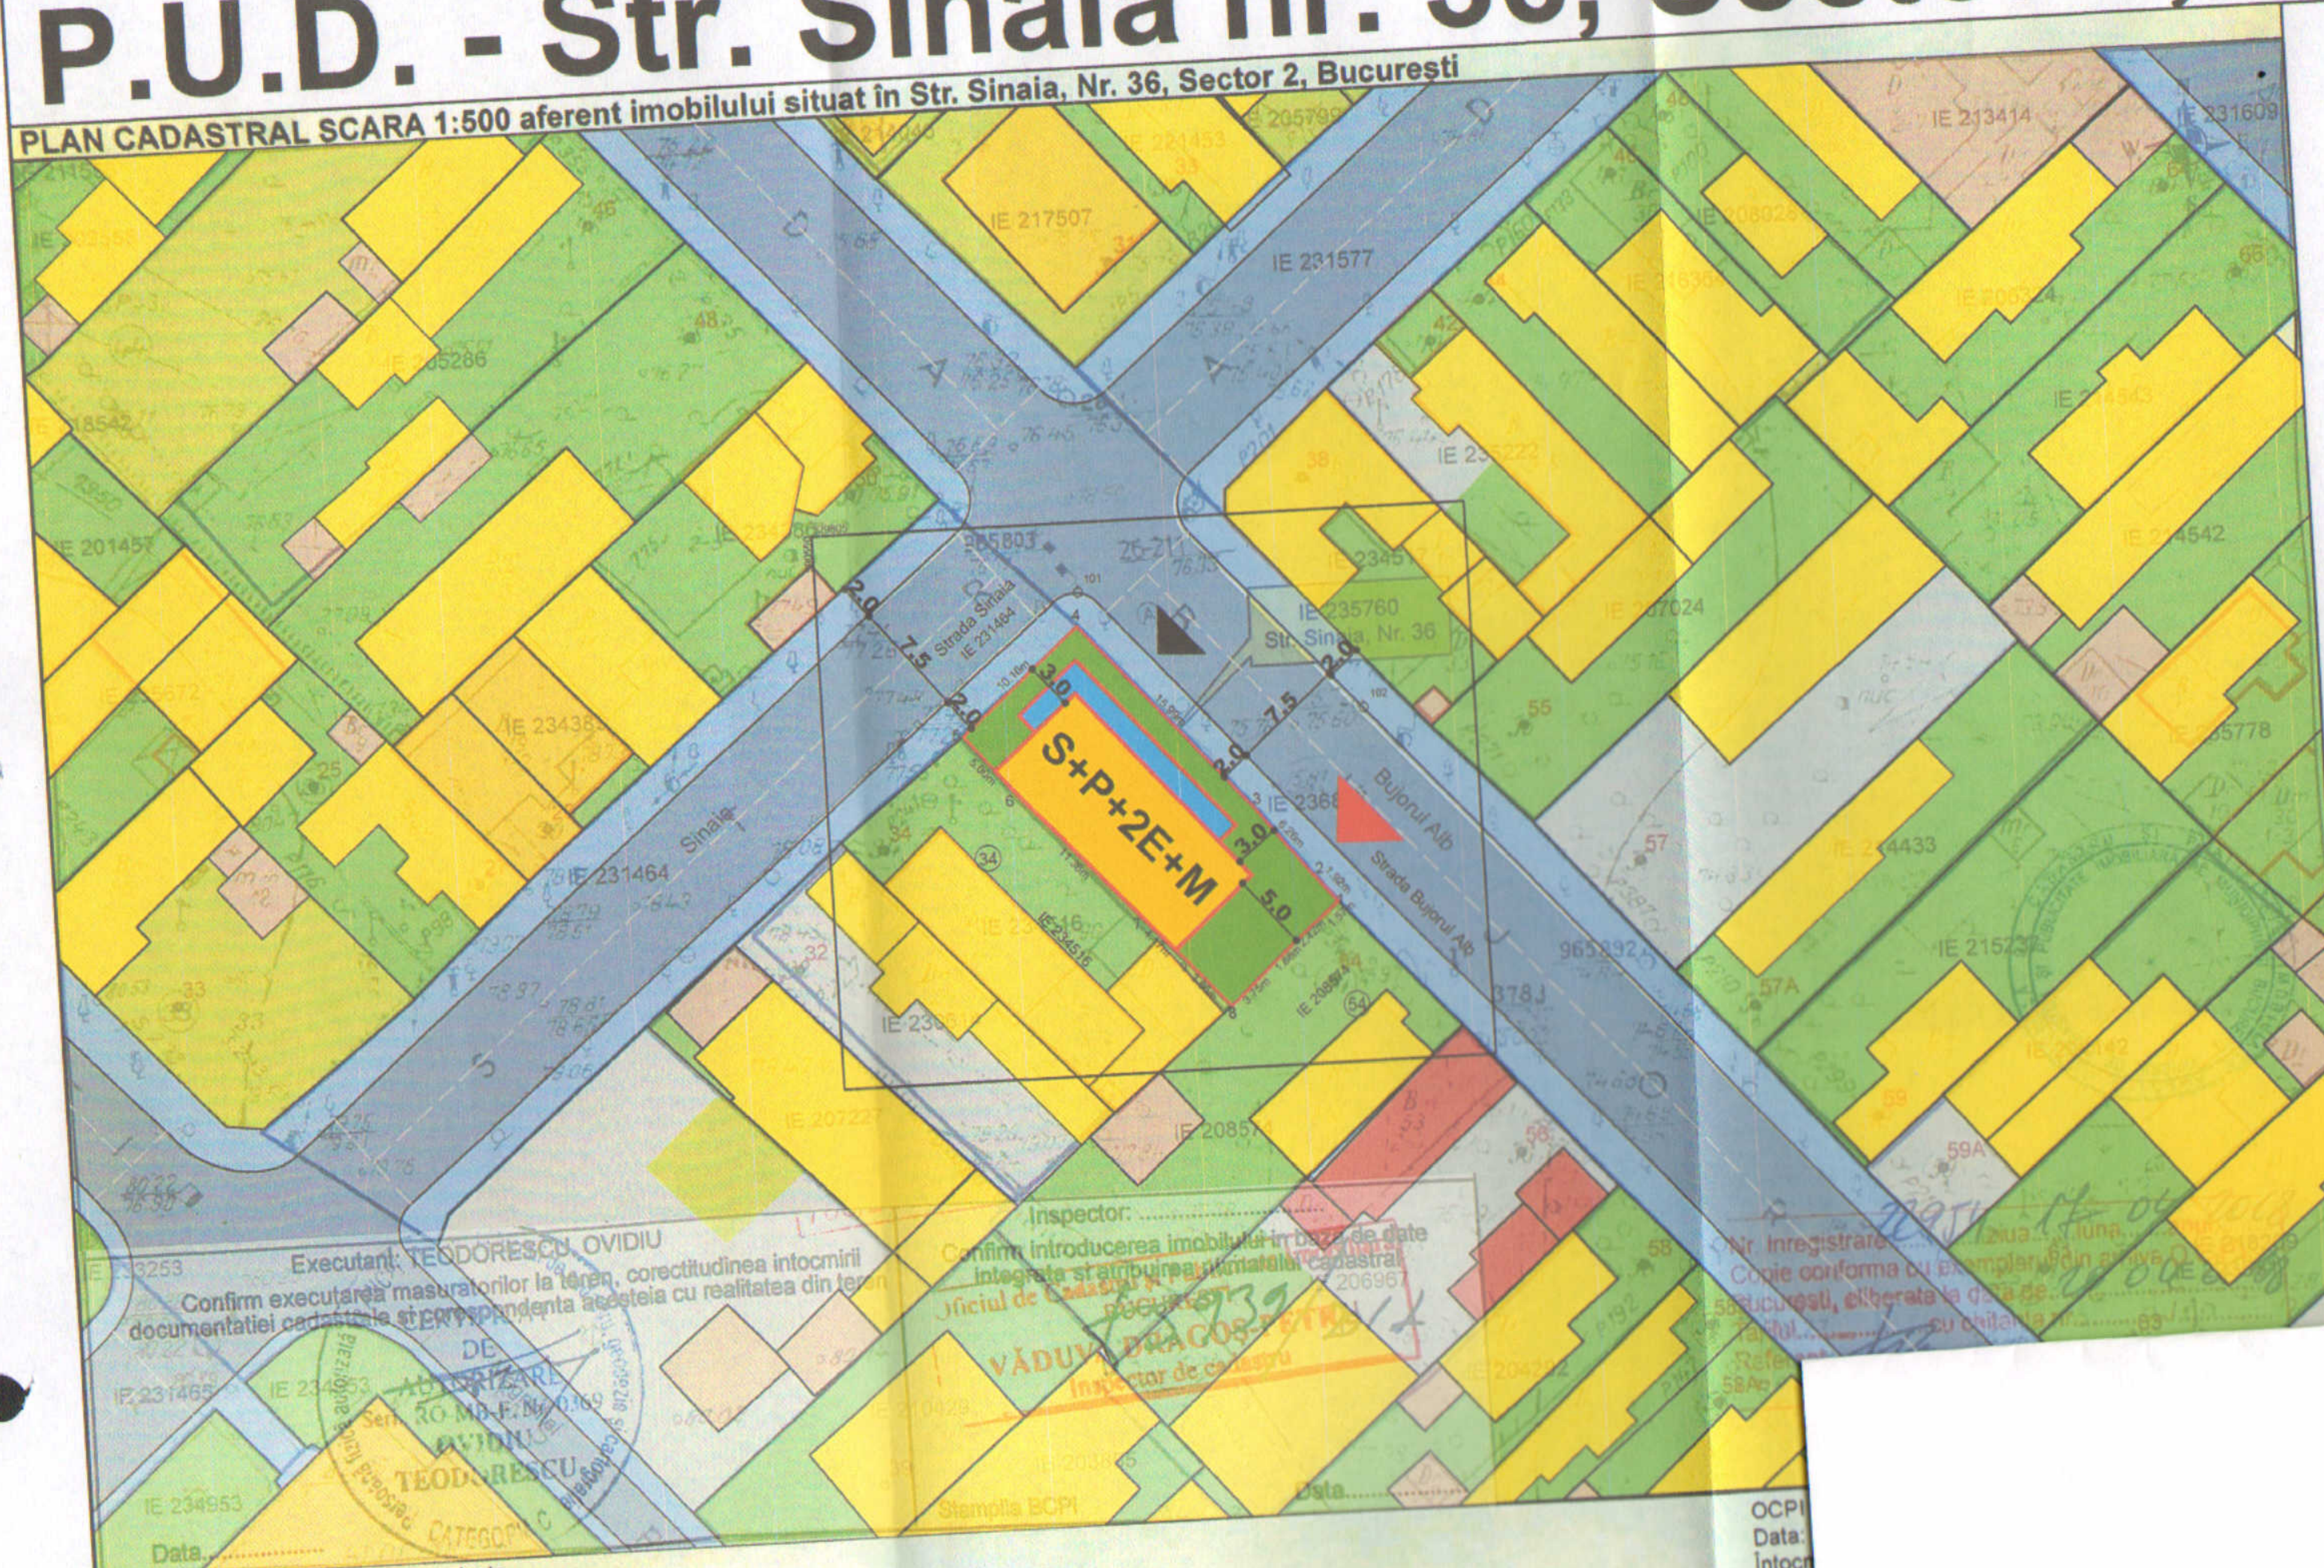

Punct inceput	Punct sfarsit	Lungime segment (m)
1	2	1.917
2	3	6.263
3	4	15.991
4	5	10.158
5	6	4.999
6	7	11.364
7	9	4.171
9	8	3.856
8	18	3.755
18	14	1.882
14	15	0.661
15	12	1.758
12	1	1.571
3	17	3.336
17	7	6.825



INDICI DE OCUPARE A TERENULUI

POT propus	= 45%
CUT propus	= 1.57
H propus	= S+P+2E+M
H maxim la cornisa	= 10,00 m

BILANT SUPRAFETE

	m ²	%
Arta teren		


Executant: TEODORESCU OVIDIU
 Confirma executarea masuratorilor la teren, corectitudinea intocmirii documentatiei cadastrale si corespondenta acesteia cu realitatea din teren.

Inspector: VADU DRACOS PETR
 Confirma introducerea imobilului in baza de date integrata si stampinarea planului cadastral.

Documentatii cadastrale avizate
 Constructii inregistrate in sistemul integrat de cadastru si carte funciara

LEGENDA:

- LIMITA TEREN CE A GENERAT PUD
- LIMITA EDIFICABIL
- ACCES AUTO
- ACCES PIETONAL
- LOCUINTE INDIVIDUALE
- LOCUINTE COLECTIVE
- ANEXE / GARAJE
- COMERT / SERVICII
- PLATFORME BETONATE
- CIRCULATII CAROSABILE
- CIRCULATII PIETONALE
- TEREN LIPSIT DE CONSTRUCTII
- SPATII VERZI

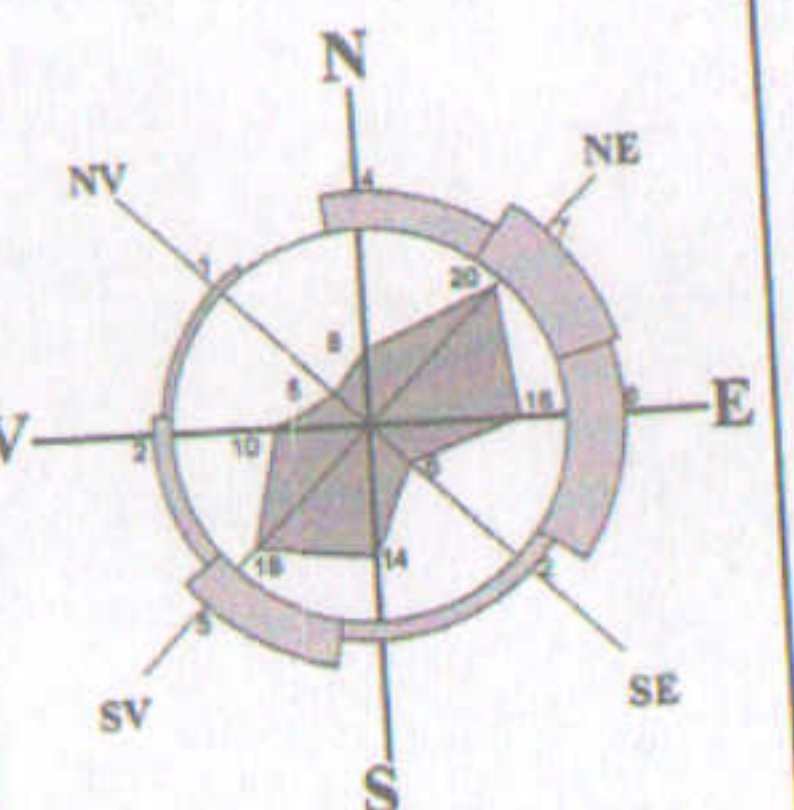

OCPI
 Data:
 Intoc: