


PUD CONSOLIDARE, EXTINDERE, RECONFIGURARE SI SUPRAETAJARE IMOBIL LOCUINTA P+1+M

BD - UL BASARABIA NR. 66

SECTOR 2, BUCURESTI

EXTRAS DE PLAN CADASTRAL SCARA 1:500 aferent imobilului situat in Bd.Basarabia nr.66, sector 2, Bucuresti

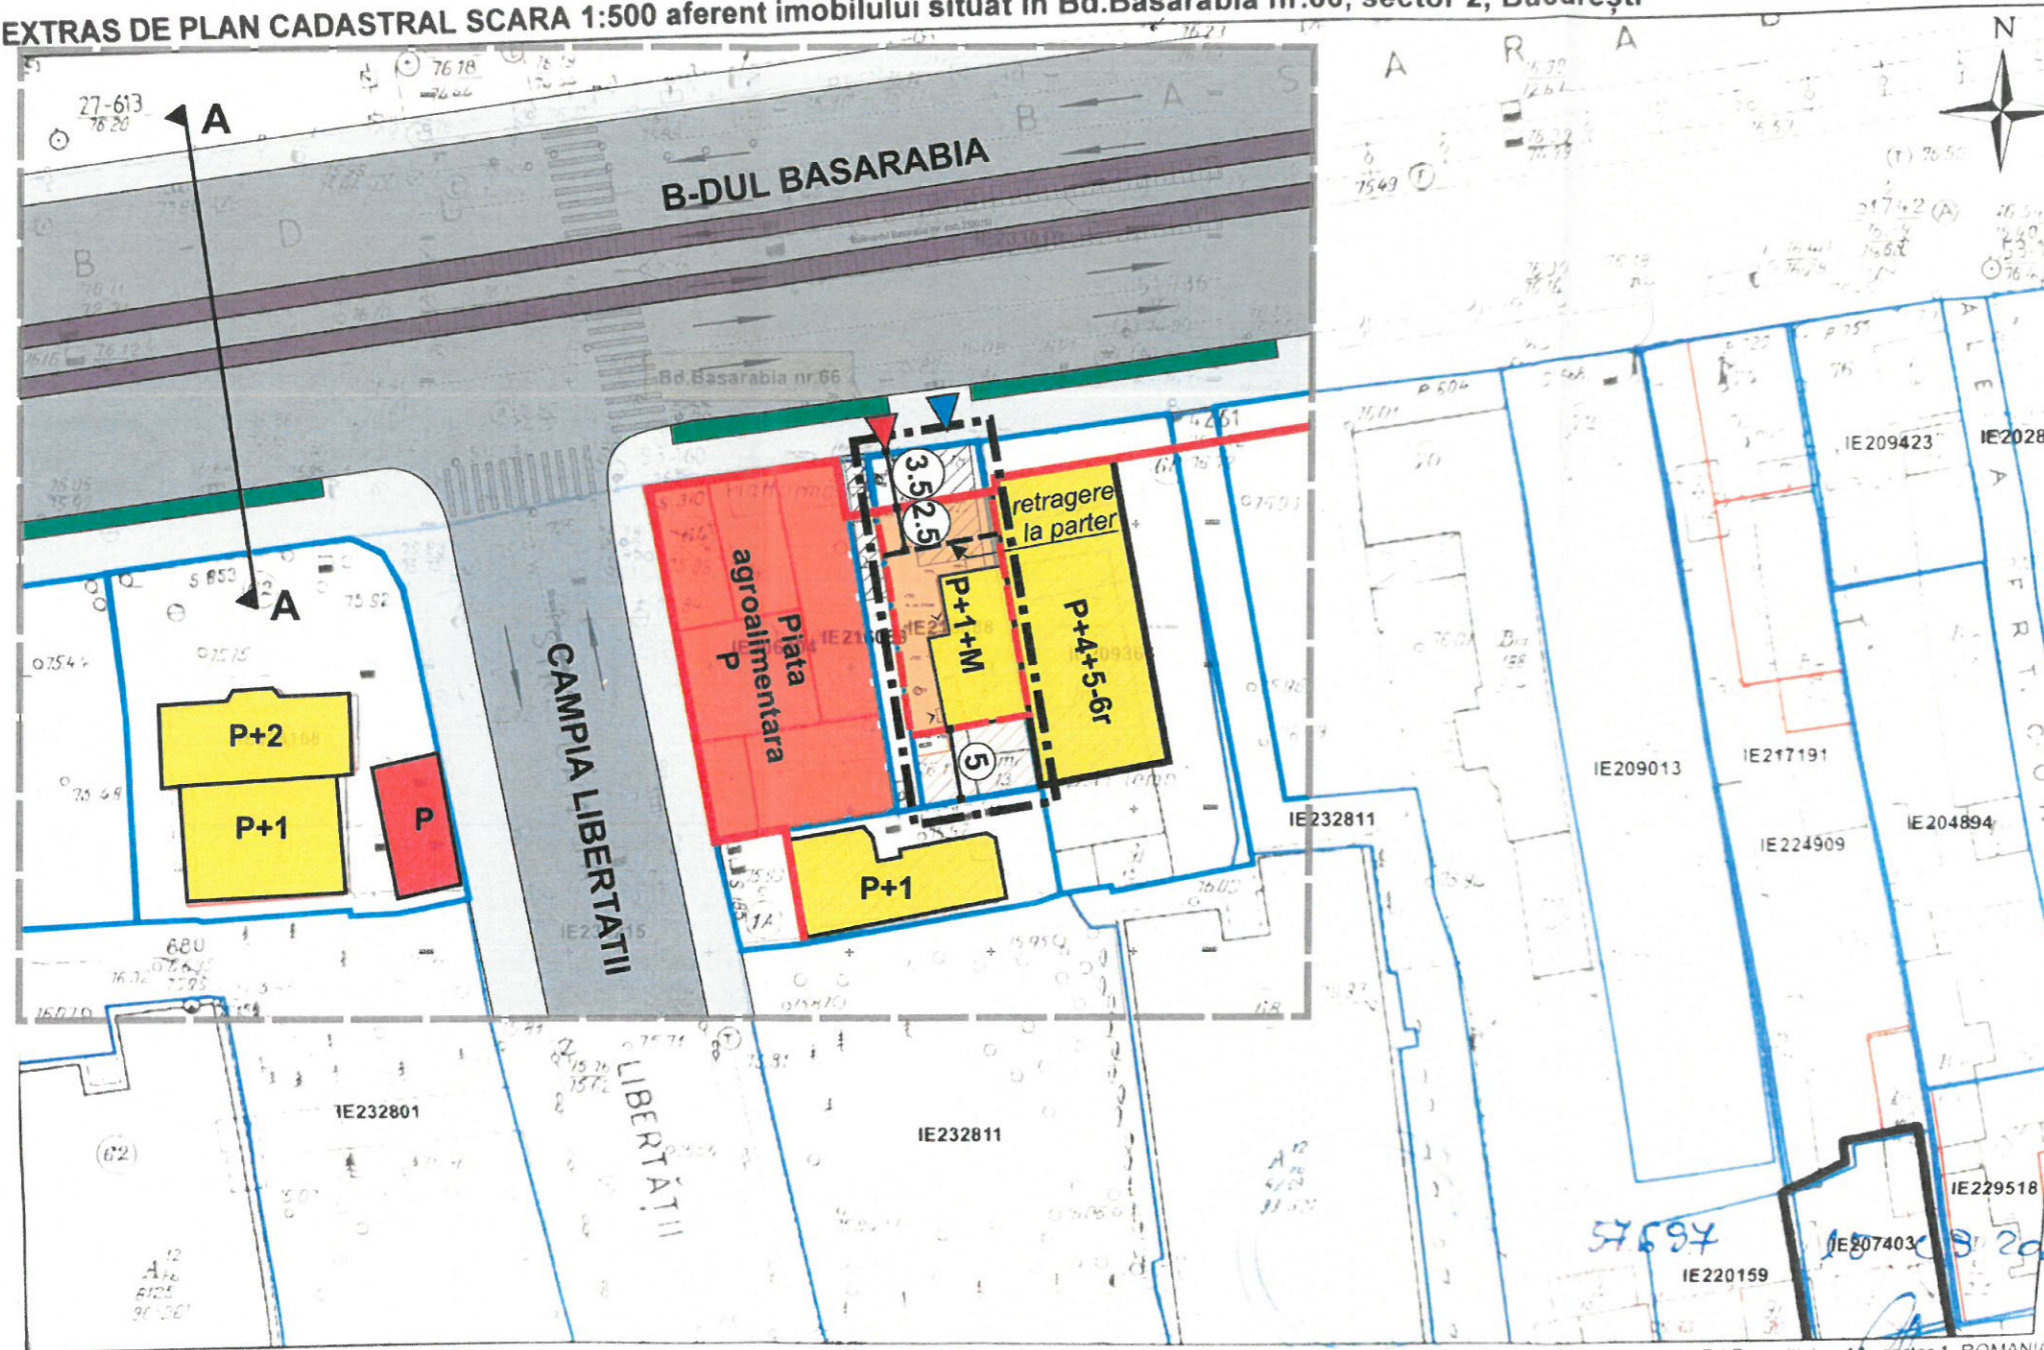

PROPUNERE REGLEMENTARI SCARA 1:500

LEGENDA

LIMITE

- LIMITA PUD
- LIMITE PARCELE

EXISTENT

- LOCUINTA
- SPATII COMERCIALE

PROPUNERE REGLEMENTARI

- ALINIERA CONSTRUCTIILOR
- EDIFICABIL Hmax = P+1+M

ACCES PROPUSE

- ACCES CAROSABIL
- ACCES PIETONAL

CIRCULATII

- CIRCULATII CAROSABILE PUBLICE (STRAZI)
- CIRCULATII PIETONALE (TROTUARE)
- PLANTATIE DE ALINIAMENT

- Documentatii cadastrale avizate
- Constructii introduse in sistemul integrat de cadastru si carte funciara

Limita UAT

OCPI Bucuresti, Bd Expozitiei, nr. 1A, sector 1, ROMANIA
Data: 17.09.2020
Intocmit: ing Mihaela CHIRAN

BILANT TERITORIAL

Suprafata teren care a generat PUD = 193 mp
din care:
Sc propusa = 135 mp
Sd propusa = 405 mp
Suprafata spatii verzi la sol propusa = 58 mp (min 30%)

	existent	propus
POT	47%	70%
CUT	0.4	2.1
Rhmax	P	P+1+M



S.C. URBAN ARTGRID S.R.L.
Str. Ritmului 2A, sector 2, Bucuresti
CUI 35759039, J40/3334/2016

BENEFICIAR:

PROIECTAT: a

TITLUL PROIECTULUI:
PUD - CONSOLIDARE, EXTINDERE,
RECONFIGURARE SI SUPRAETAJARE IMOBIL
LOCUINTA P+1+M - B-DUL BASARABIA NR.66,
SECTOR 2, BUCURESTI

TITLUL PLANSEI:
REGLEMENTARI
URBANISTICE

SCARA
1:500

MAI 2021

PLANSA
nr.6